


8 7 6 5 4 3 2 1

H G F E D C B A

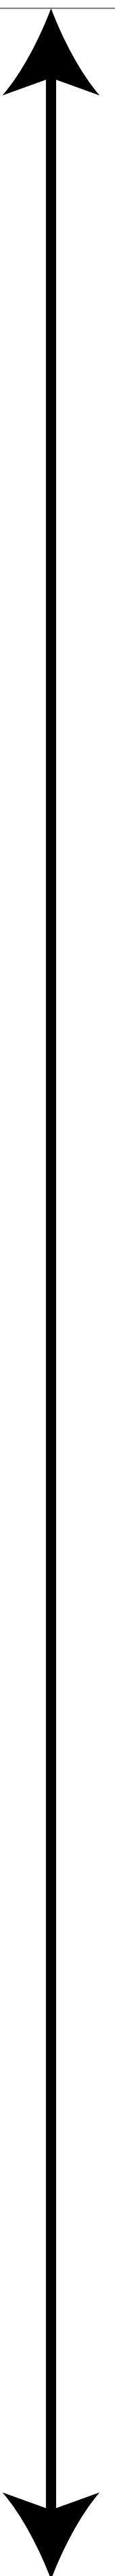

PROJECT		i3 Floorplan		
TITLE		full building		
APPROVED	SIZE	CODE	DWG NO	REV
CHECKED	E			
DRAWN	Mike Fink	3/28/2019	SCALE 1:1.88978377693	WEIGHT
				SHEET 1/1

8 7 6 5 4 3 2 1

A